


2.400 wide Garden Room Set out 6 off Bearers

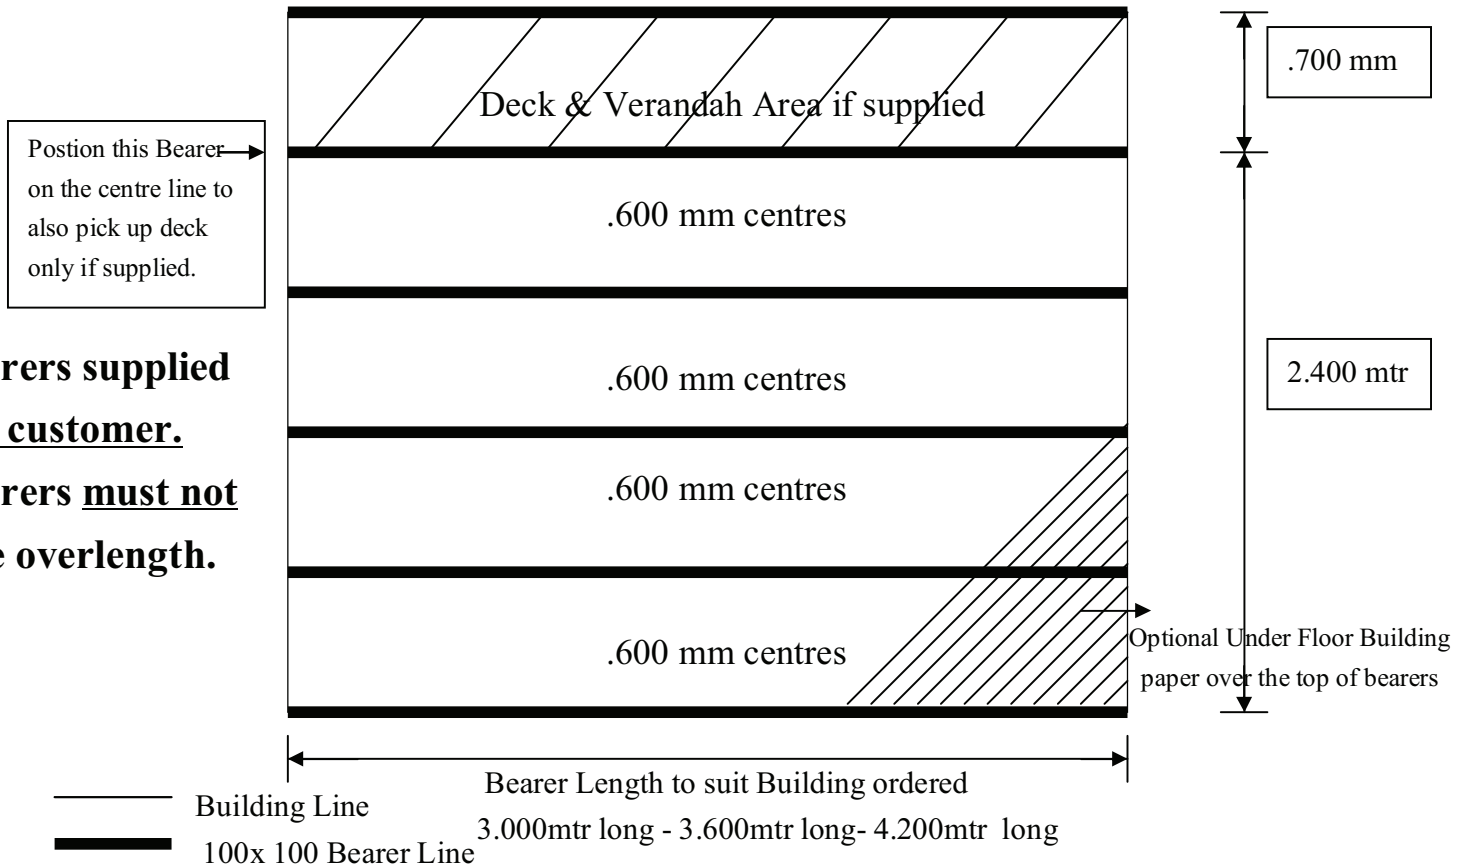

Bearers are Roughsawn 100 x 100 H4 treated

Use metal or sand to level Bearers

3.000 wide Garden Room Setout 7 off Bearers

