


Garden Room Storage Foundation No 1

Suitable only where requirement is for Shed Storage use
(Please refer to No. 2 Foundation Plan for alternative use)

Note: Seal underside of Floor with oil based preservative before fixing on top of bearers

⊗ Ground Piles 100 x 75 Rough sawn H5 treated. **Use a minimum of Twelve Piles.** Bolt to the side of the 100x100 base using a M10x 140 mm bolt. Concrete Pile into ground .400 mm. This is a minimum requirement. Use more if in a Windy area.

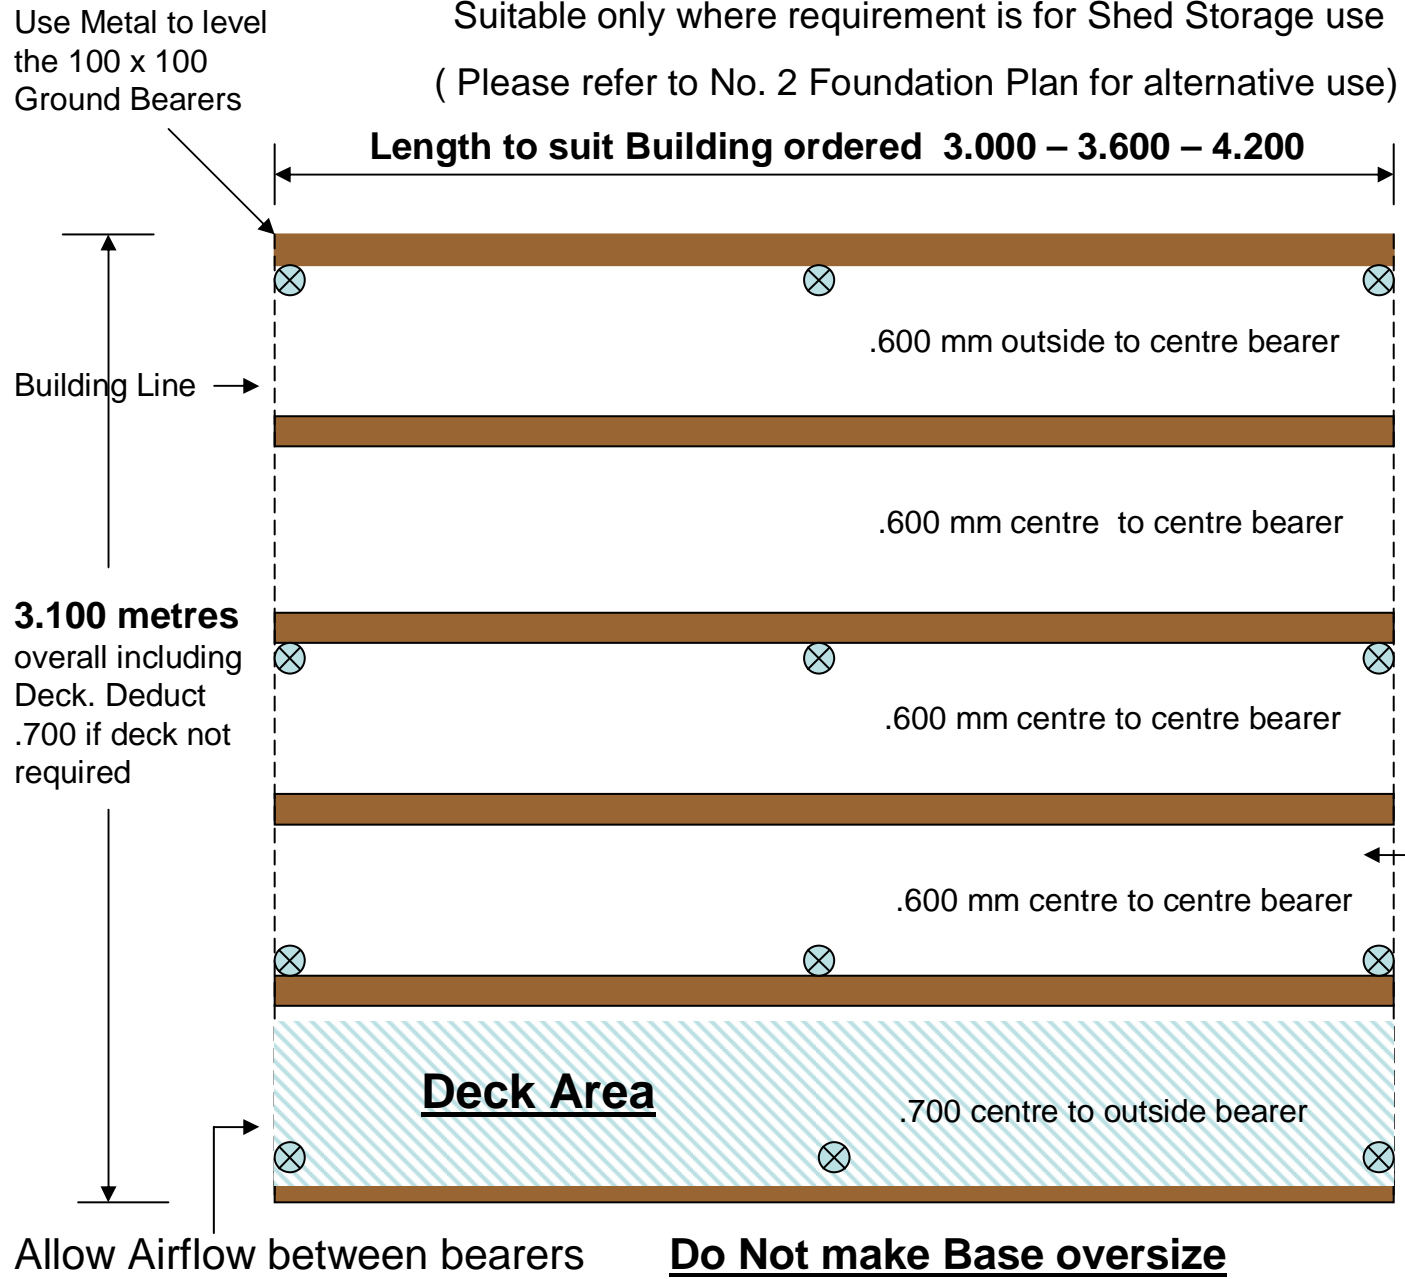

Silver Building paper with drain holes dished and draped over top of 100x100 bearers on building section only.

Keep 100 mm inside framed foundation edge so rain does not sit.
(Not Deck area.)